


KEY LEGEND					
LABEL	DESCRIPTION				
A	PROPOSED P.C.C. CURB TYPE 1-6				
B	PROPOSED 4" WIDE PAINTED SOLID WHITE PARKING DESIGNATION LINE				
C	PROPOSED VAN ACCESSIBLE HANDICAPPED PARKING SIGN (TYP.) WITH BOLLARD				
D	PROPOSED BLUE DIAGONAL STRIPING				
E	PROPOSED 4" WIDE PAINTED SOLID BLUE HANDICAP PARKING DESIGNATION LINE				
F	PROPOSED PAINTED BLUE HANDICAP SYMBOL				
G	PROPOSED "FIRE LANE" SYMBOL PER DELAWARE STATE FIRE MARSHAL REGULATIONS				
H	PROPOSED 4" WIDE PAINTED SOLID YELLOW FIRE DEMARCATION LINE				
I	PROPOSED PAINTED YELLOW CURBING				
J	PROPOSED LOADING ZONE				
K	PROPOSED DUMPSTER ENCLOSURE				
L	PROPOSED FIRE HYDRANT				
M	PROPOSED FIRE DEPARTMENT CONNECTION				

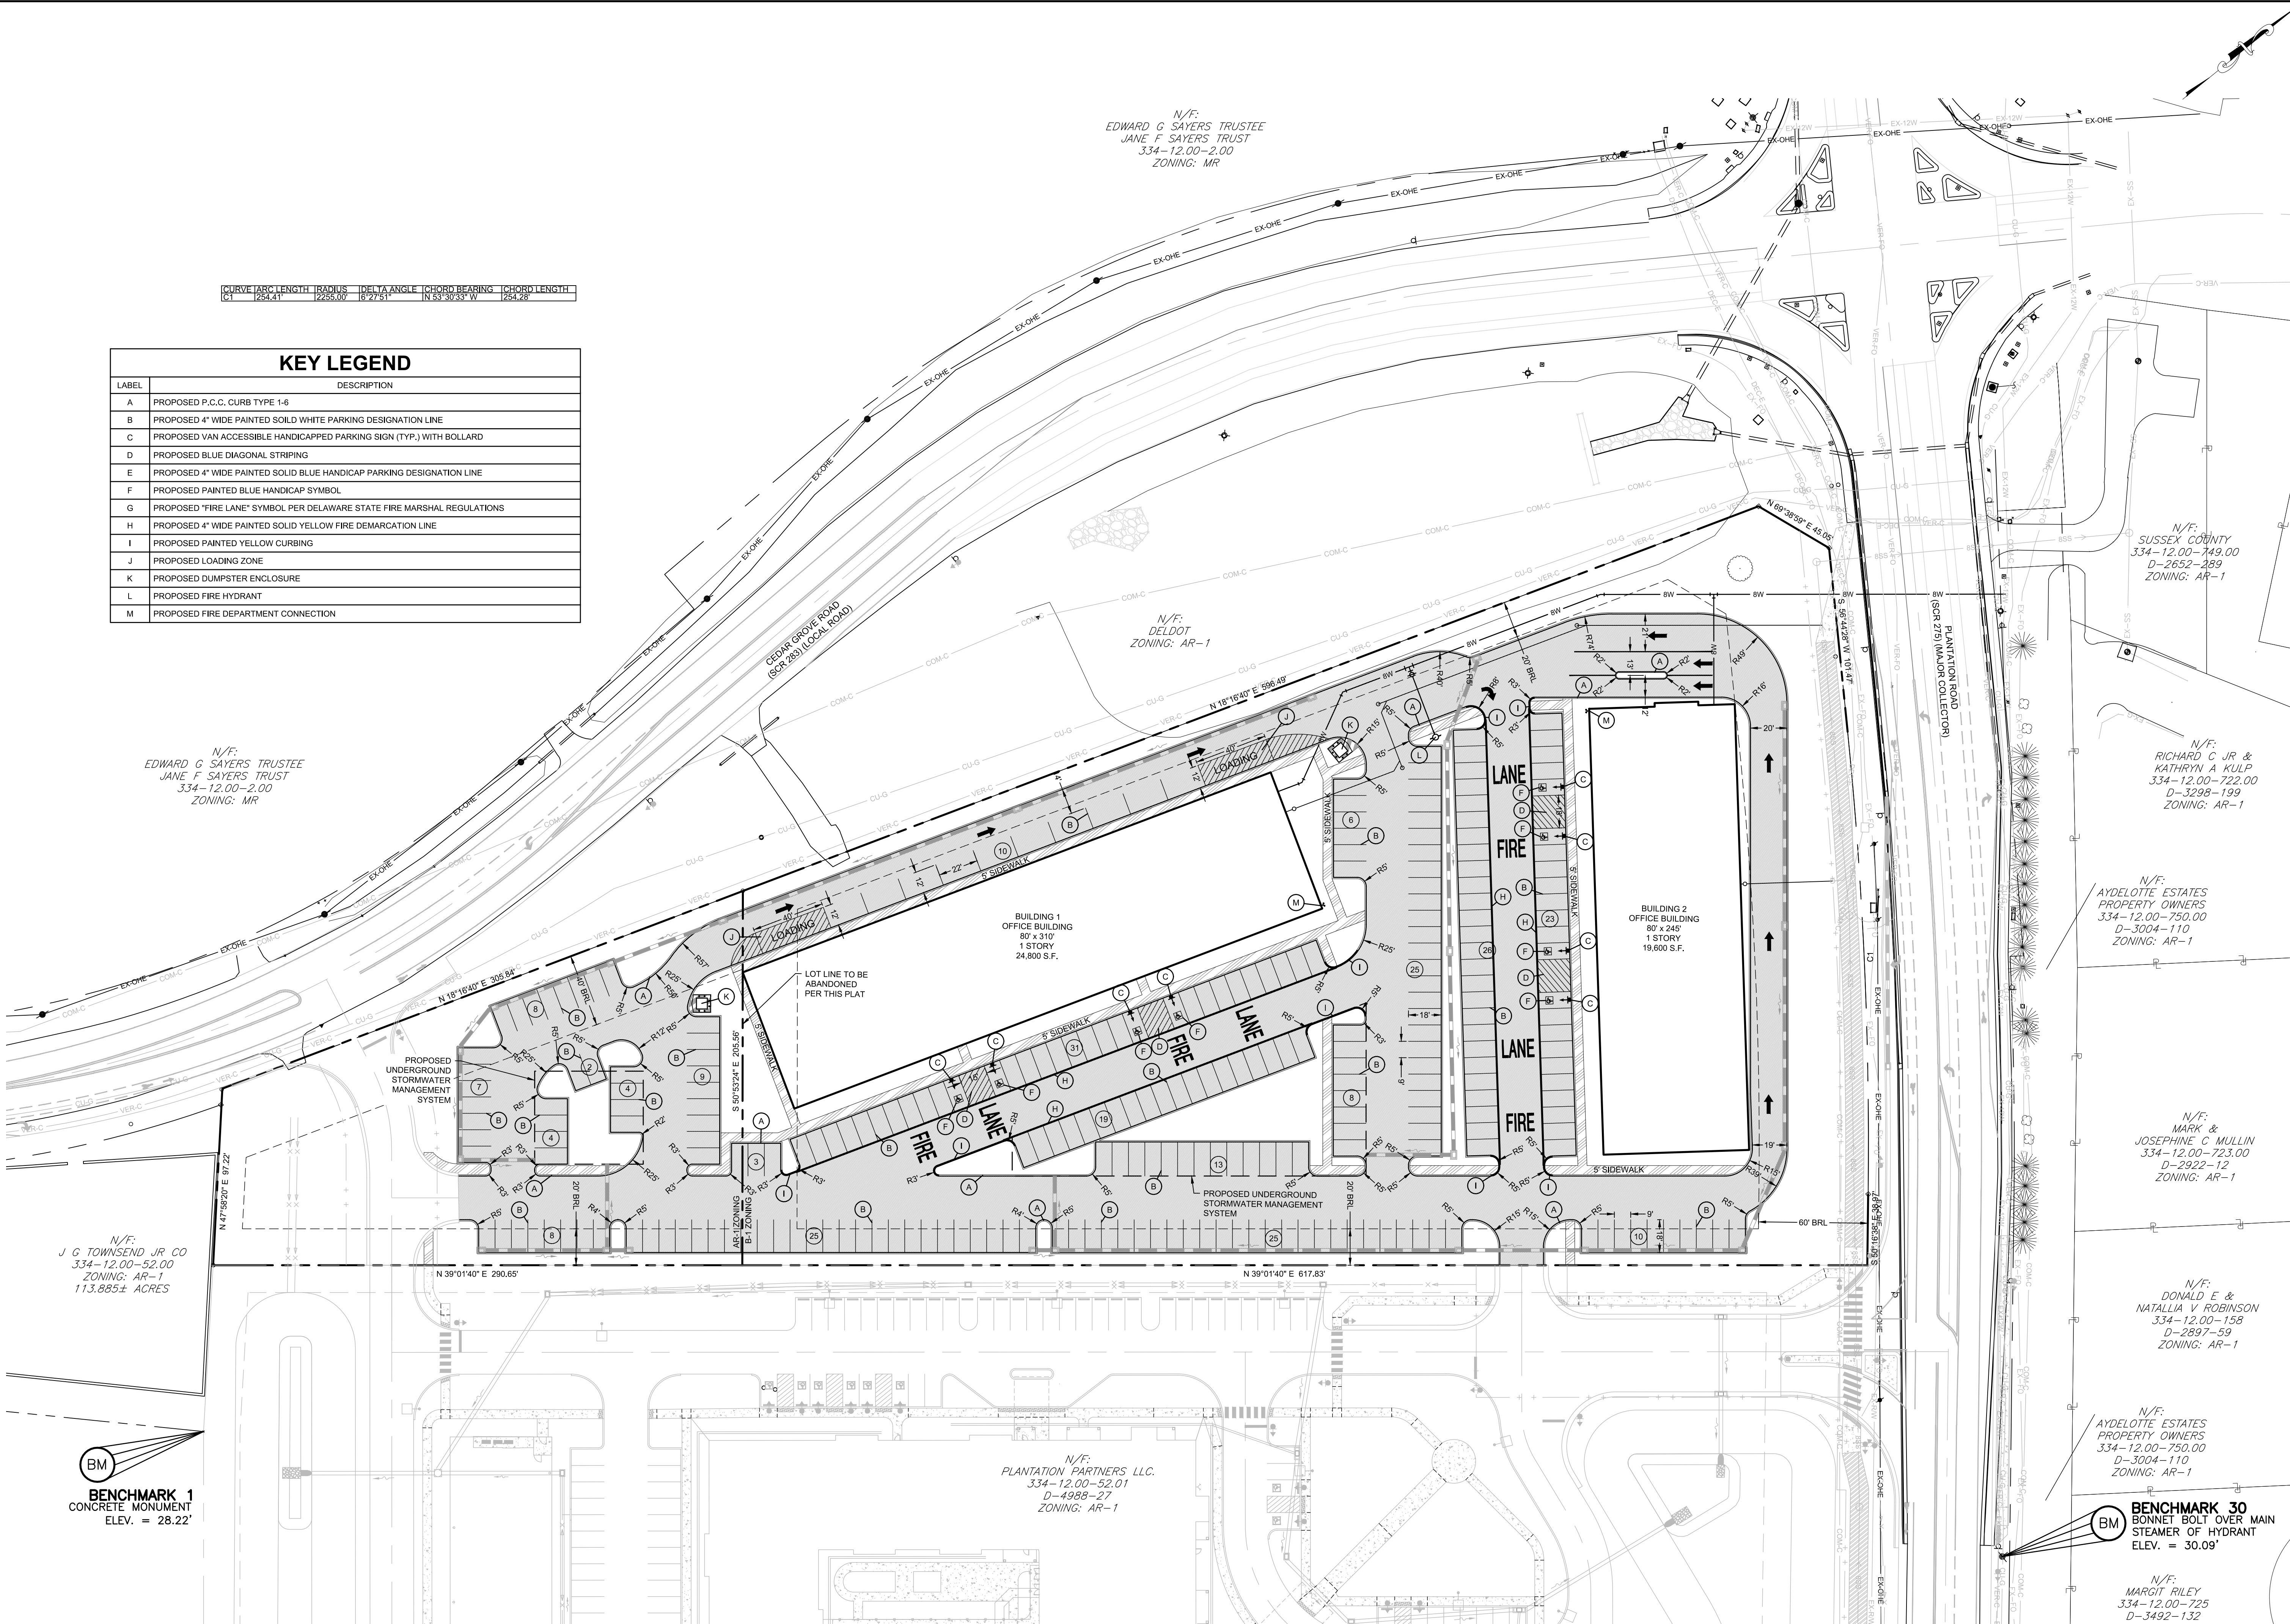

DAVIS
BOWEN &
FRIEDEL, INC.

ARCHITECTS • ENGINEERS • SURVEYORS

MILFORD, DELAWARE
BALTIMORE, MARYLAND
410.770.4747

SALESBURG, MARYLAND
410.343.7991

OCEAN PARK LEWES AND REHOBOTH HUNDRED SUSSEX COUNTY, DELAWARE

Date:	APRIL, 2026
Scale:	1" = 40'
Dwn.By:	BJM
Proj.No.:	2267B001
Dwg.No.:	PL-02